



DRAWN BY : CHD
 CHECKED : RSB
 APPROVED : RSB
 These drawings as instruments of service remain the property of the Architect. Any changes, publication, or unauthorized use is prohibited unless expressly approved by the Architect. Copyright 2016

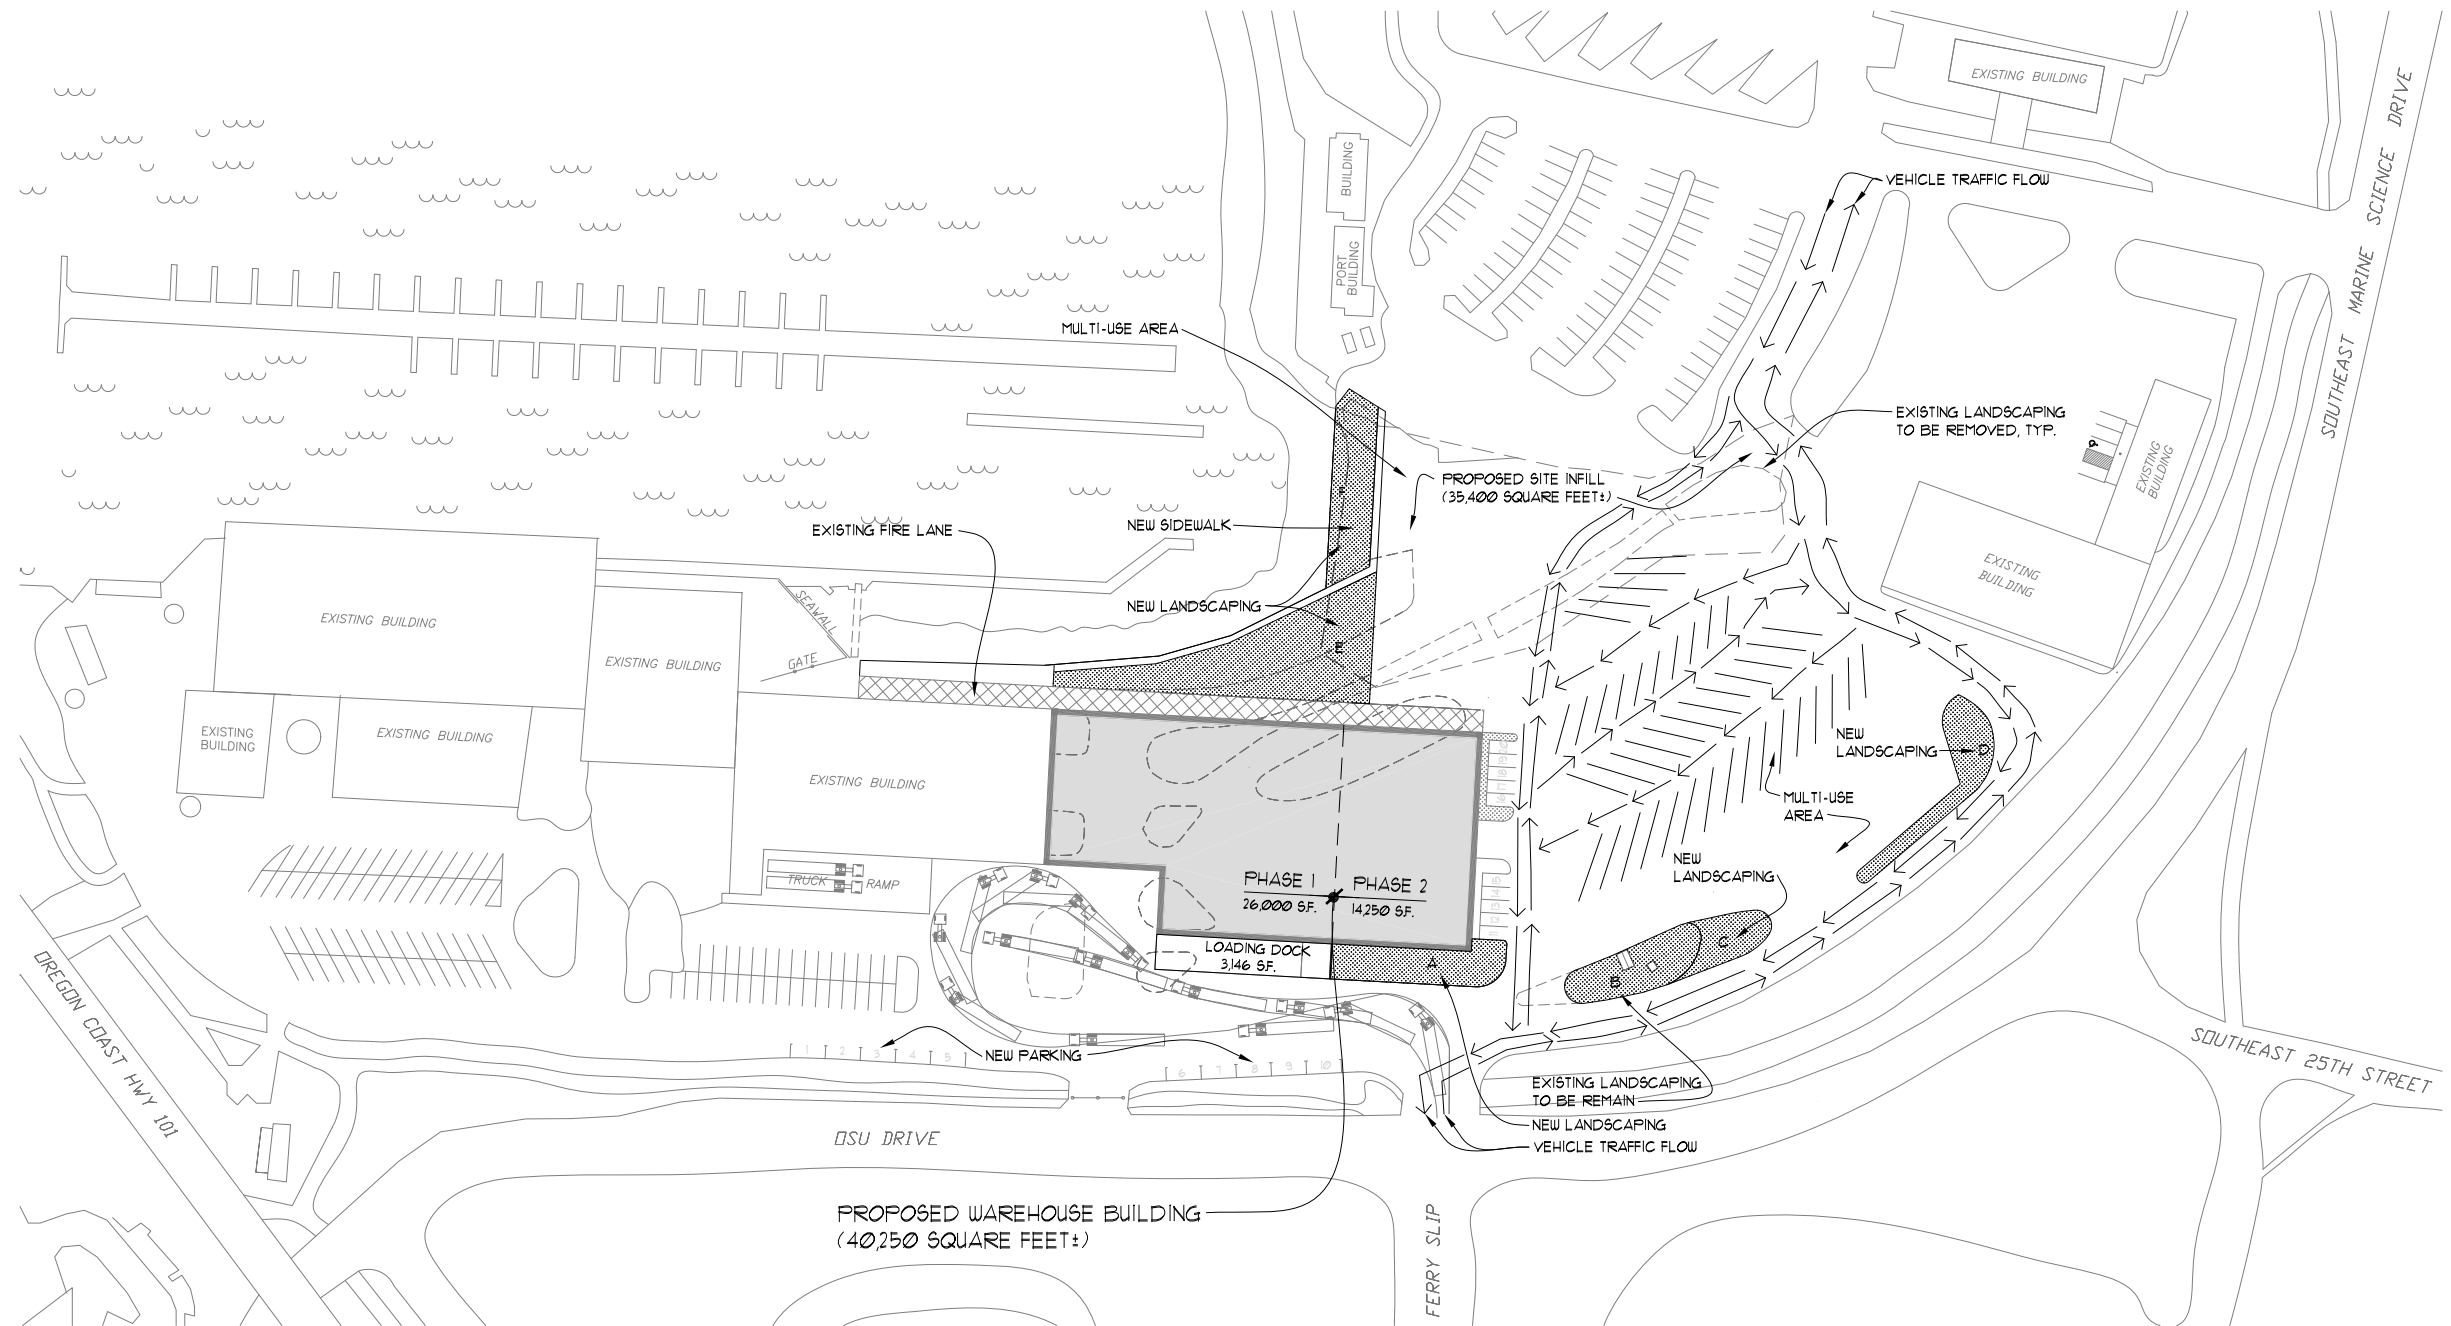

PROPOSED WAREHOUSE BUILDING
 (40,250 SQUARE FEET±)

- SITE DEVELOPMENT NOTES:**
- PROPOSED WAREHOUSE BUILDING: 40,250 SQUARE FEET±
 - LOADING DOCK: 3,146 SQUARE FEET±
 - REQUIRED PARKING: 20 SPACES
 - LANDSCAPING SHOWN: 21,805 SQUARE FEET±

9 SITE PLAN - PHASE 1 + 2
 AI 1" = 60' - 0"

 

PROPOSED STORAGE/ SHIPPING WAREHOUSE BUILDING
 FOR
 ROGUE BREWERY
 2320 OSU DRIVE
 NEWPORT, OR 97365

REVISIONS

REVISIONS

A PROFESSIONAL CORPORATION

2225 COUNTRY CLUB ROAD
 WOODBURN, OREGON 97071
 (503) 982-1211

PROJECT NO.: 1419
 DATE: FEB. 2016
 DRAWING NO.: AI

PLOT DATE/TIME: DATE: 02/03/2016 TIME: 11:00 AM FILE: SITE PLAN 02.03.16